



GROUND FLOOR PLAN

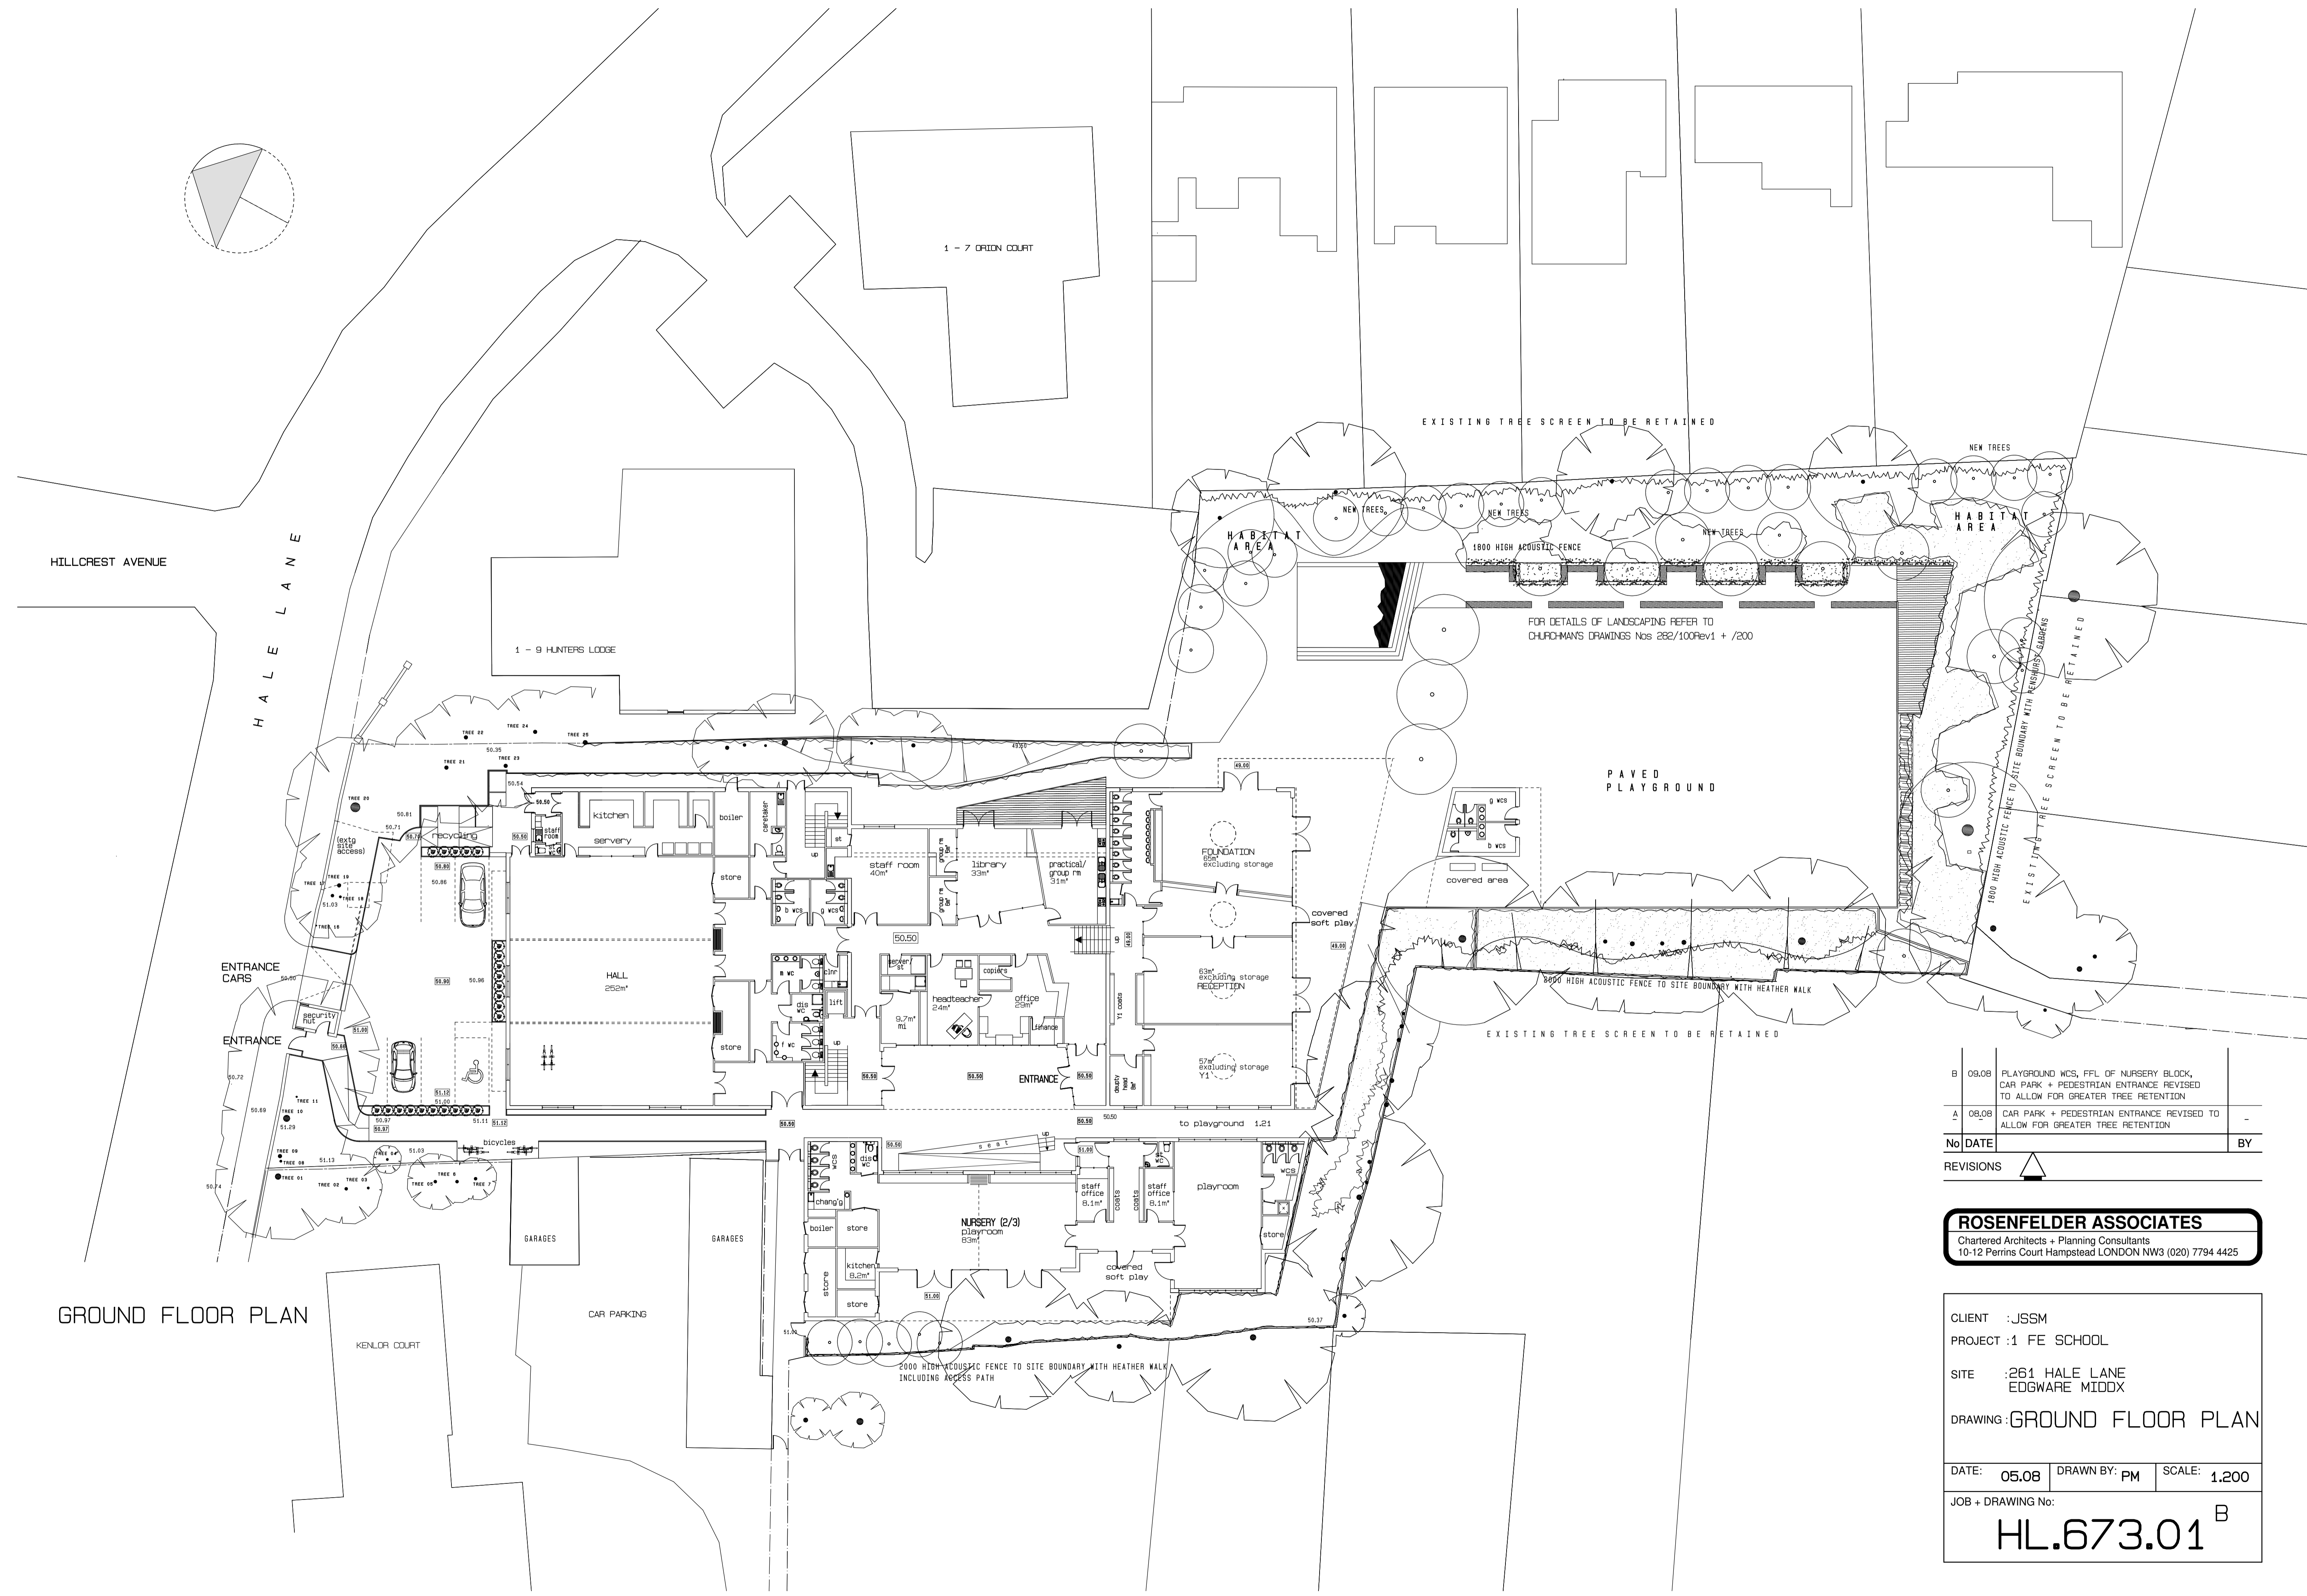

B	09.08	PLAYGROUND WCS, FFL OF NURSERY BLOCK, CAR PARK + PEDESTRIAN ENTRANCE REVISED TO ALLOW FOR GREATER TREE RETENTION	
A	08.08	CAR PARK + PEDESTRIAN ENTRANCE REVISED TO ALLOW FOR GREATER TREE RETENTION	
No	DATE		BY
REVISIONS			

**ROSENFELDER ASSOCIATES**  
 Chartered Architects + Planning Consultants  
 10-12 Perrins Court Hampstead LONDON NW3 (020) 7794 4425

CLIENT	: JSSM
PROJECT	: 1 FE SCHOOL
SITE	: 261 HALE LANE EDGWARE MIDDX
DRAWING	: GROUND FLOOR PLAN
DATE	: 05.08
DRAWN BY	: PM
SCALE	: 1:200
JOB + DRAWING No:	HL.673.01 <sup>B</sup>

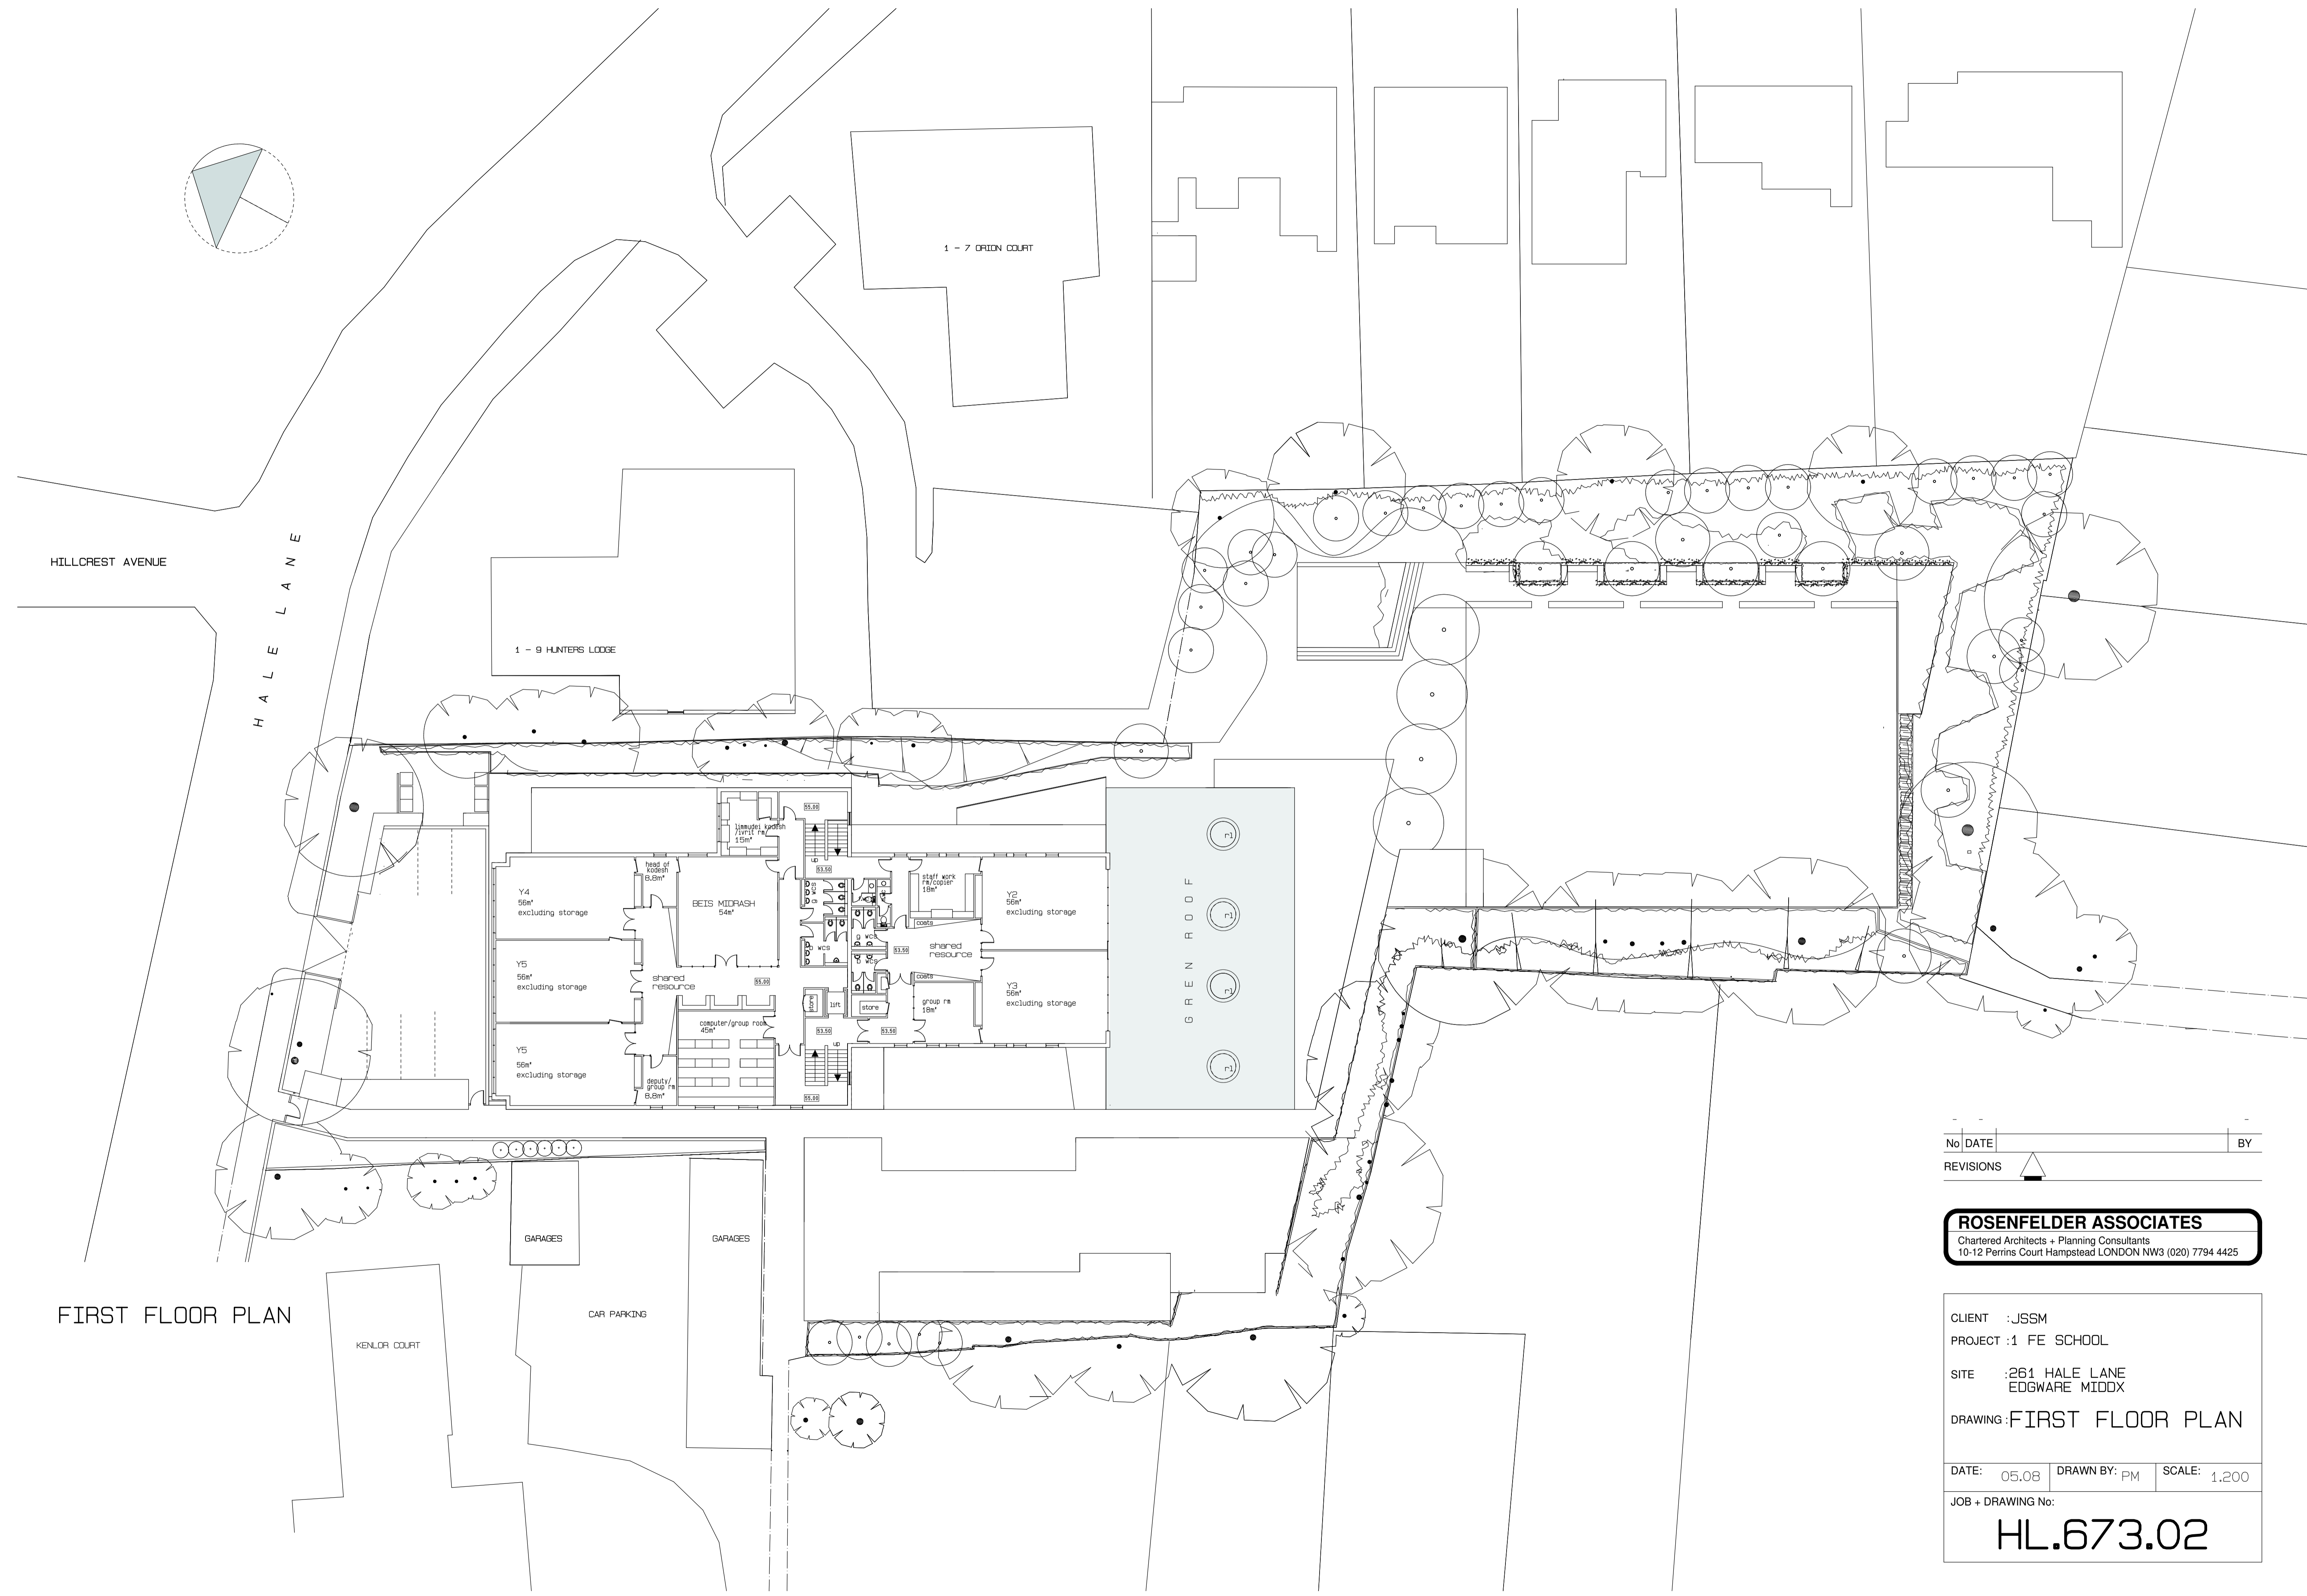

FIRST FLOOR PLAN

No	DATE	BY

**ROSENFELDER ASSOCIATES**  
 Chartered Architects + Planning Consultants  
 10-12 Perrins Court Hampstead LONDON NW3 (020) 7794 4425

CLIENT : JSSM  
 PROJECT : 1 FE SCHOOL  
 SITE : 261 HALE LANE  
 EDGWARE MIDDX  
 DRAWING : FIRST FLOOR PLAN

DATE: 05.08 DRAWN BY: PM SCALE: 1,200

JOB + DRAWING No:  
**HL.673.02**